


M. 1:500

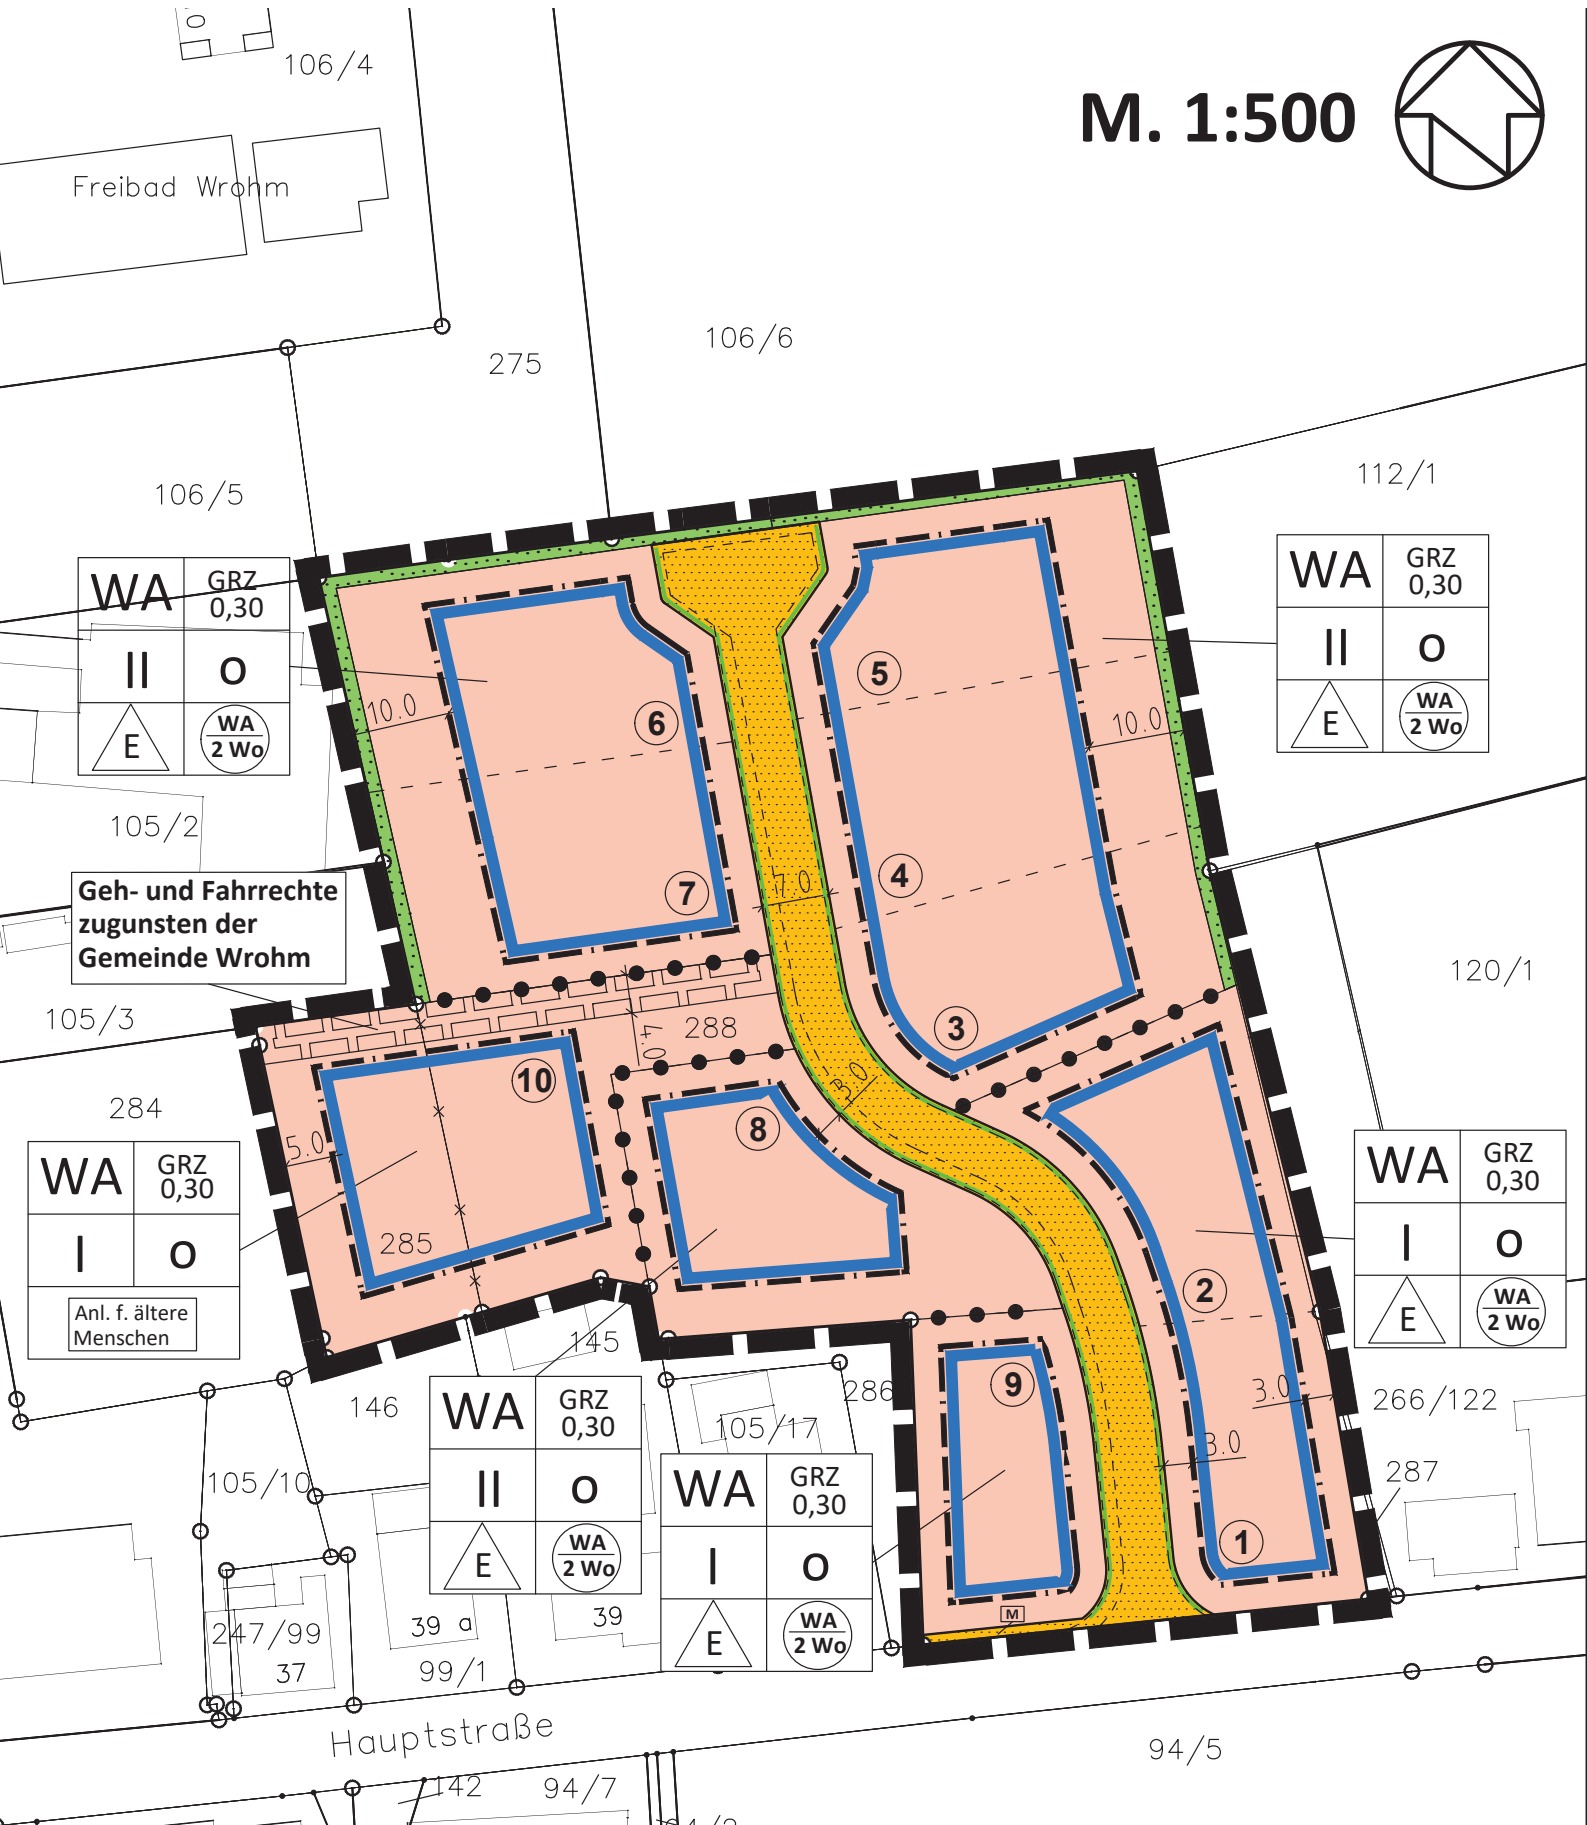

WA	GRZ 0,30
II	O
E	WA 2 Wo

WA	GRZ 0,30
II	O
E	WA 2 Wo

WA	GRZ 0,30
I	O
Anl. f. ältere Menschen	

WA	GRZ 0,30
I	O
E	WA 2 Wo

WA	GRZ 0,30
II	O
E	WA 2 Wo

WA	GRZ 0,30
I	O
E	WA 2 Wo

Geh- und Fahrrechte zugunsten der Gemeinde Wrohlm

Hauptstraße

Freibad Wrohlm

106/4

106/6

112/1

106/5

105/2

105/3

284

120/1

146

105/10

247/99
37

39 a
99/1

39

105/17

286

266/122

287

94/5

94/7